

**2NO. 3 BEDROOM UNITS  
AREA= 72 SQ.METRES**

**6NO. 2 BEDROOM UNITS  
AREA= 64 SQ.METRES**

PROJECT  
PROPOSED LAKE VIEW  
RESIDENTIAL APARTMENT  
FOR PRC AT NAKURU.


TITLE  
TYPICAL GROUND TO  
FOURTH FLOOR PLAN.


SCALE  
1:100  
DRAWING NO.  
01

DATE  
12TH JUNE 2017.

DRAWN BY  
R.K.L  
CHECKED BY  
C.N.W

CONSULTANT  
**DEXDIGN LIMITED**  
ARCHITECTS & INTERIOR DESIGNERS  
P.O BOX 40270-00100, TEL :020-556521,  
NAIROBI

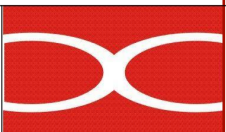


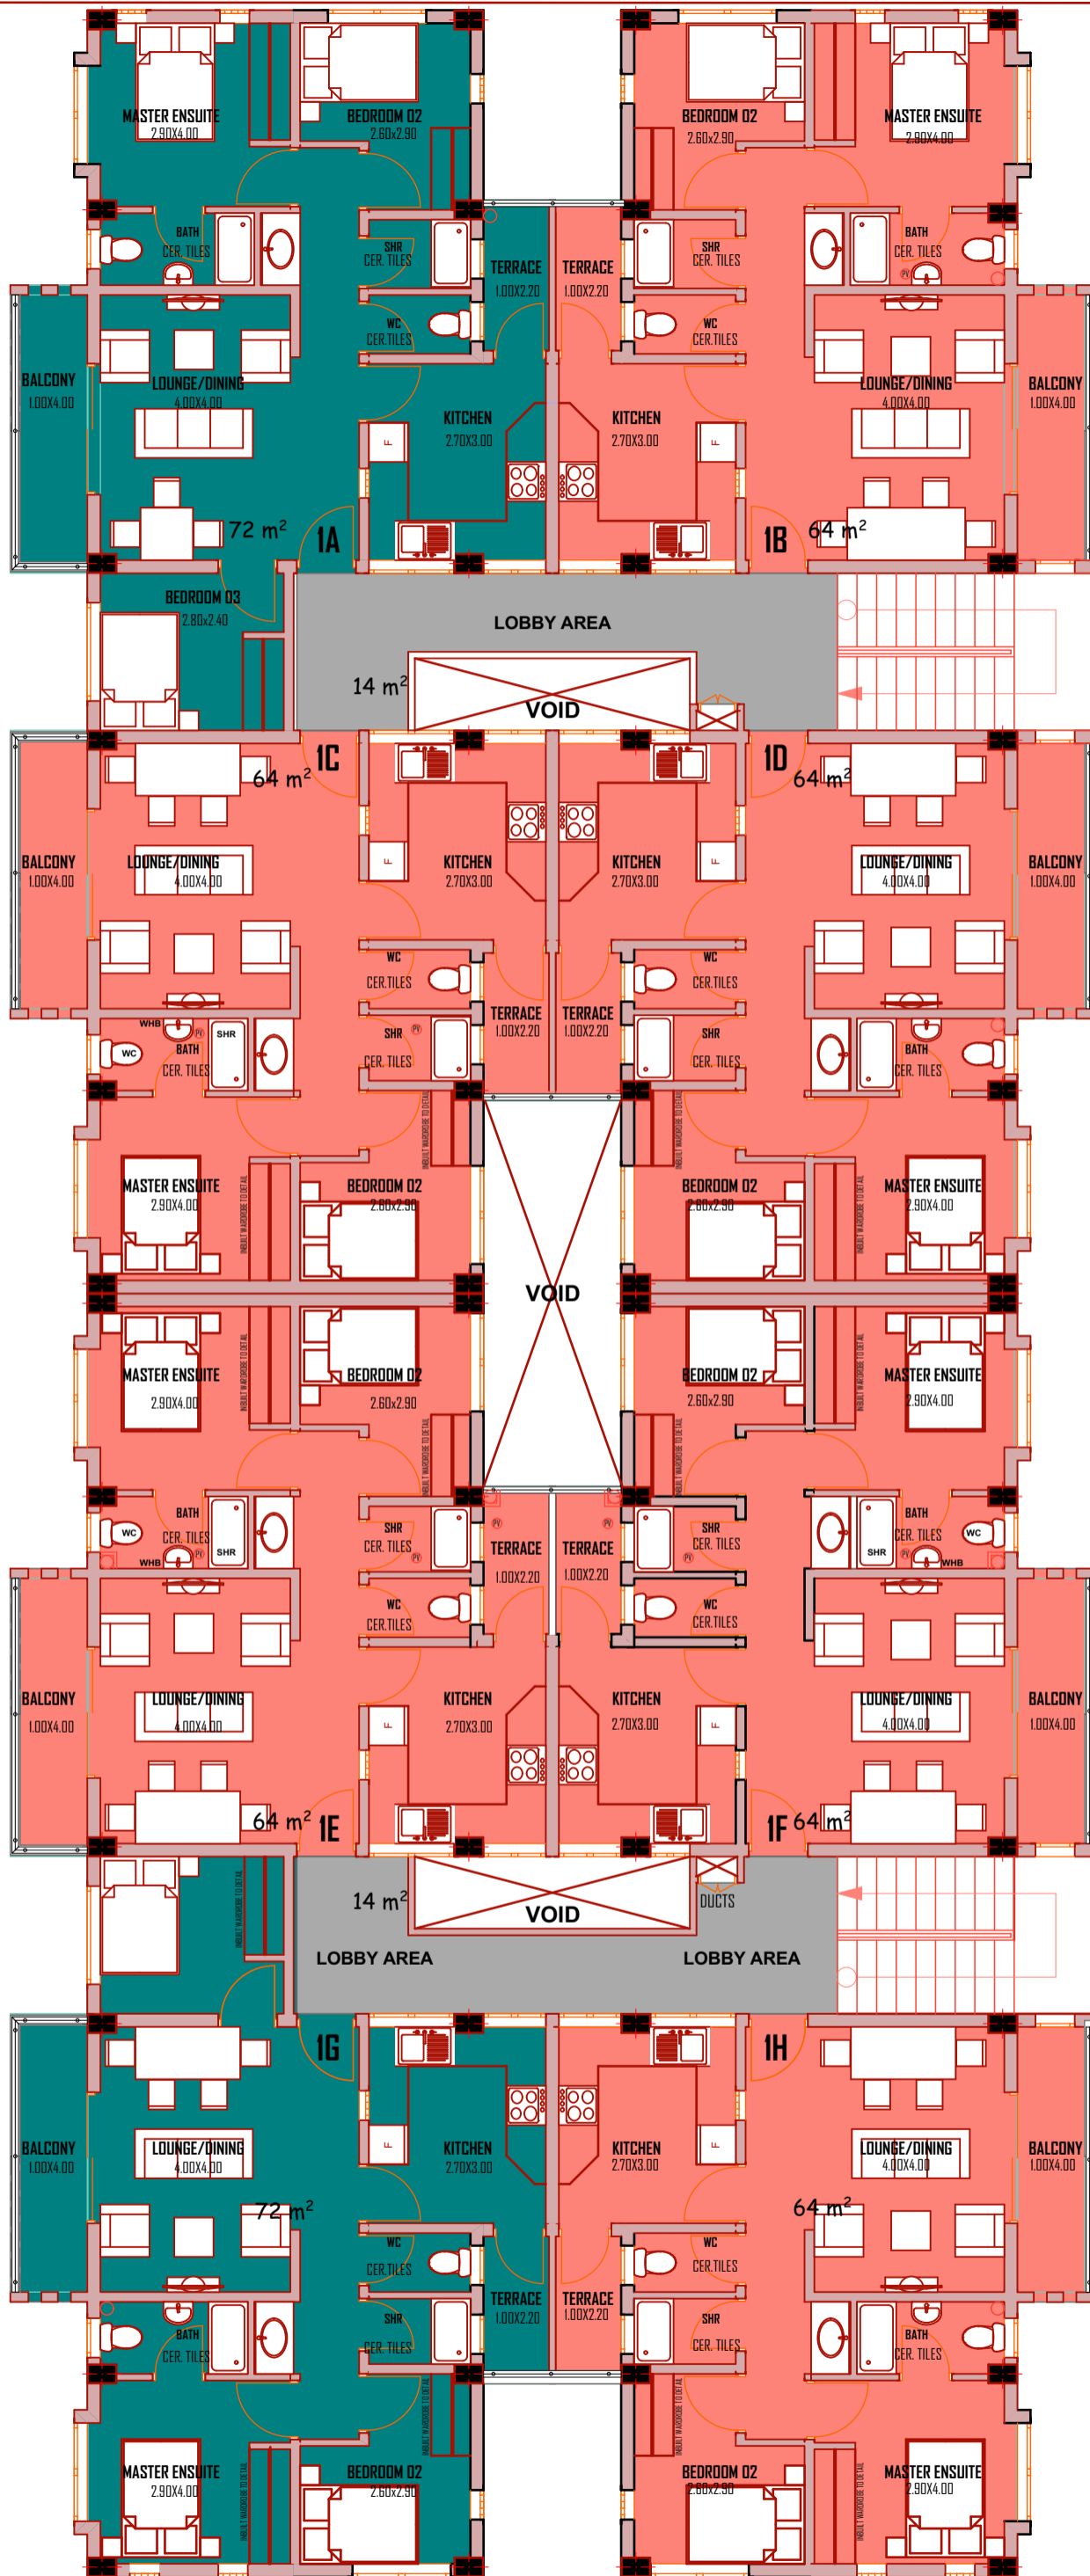


**2NO. 3 BEDROOM UNITS  
AREA= 72 SQ.METRES**

**6NO. 2 BEDROOM UNITS  
AREA= 64 SQ.METRES**

PROJECT PROPOSED LAKE VIEW RESIDENTIAL APARTMENT FOR PRC AT NAKURU.	TITLE. TYPICAL GROUND TO FOURTH FLOOR PLAN.	SCALE 1:100	DATE 12TH JUNE 2017.	DRAWN BY R.K.L	CONSULTANT <b>DEXDIGN LIMITED</b> ARCHITECTS & INTERIOR DESIGNERS P.O BOX 40270-00100, TEL :020-556521, NAIROBI
		DRAWING NO. 02	CHECKED BY C.N.W		

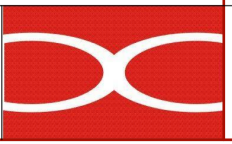

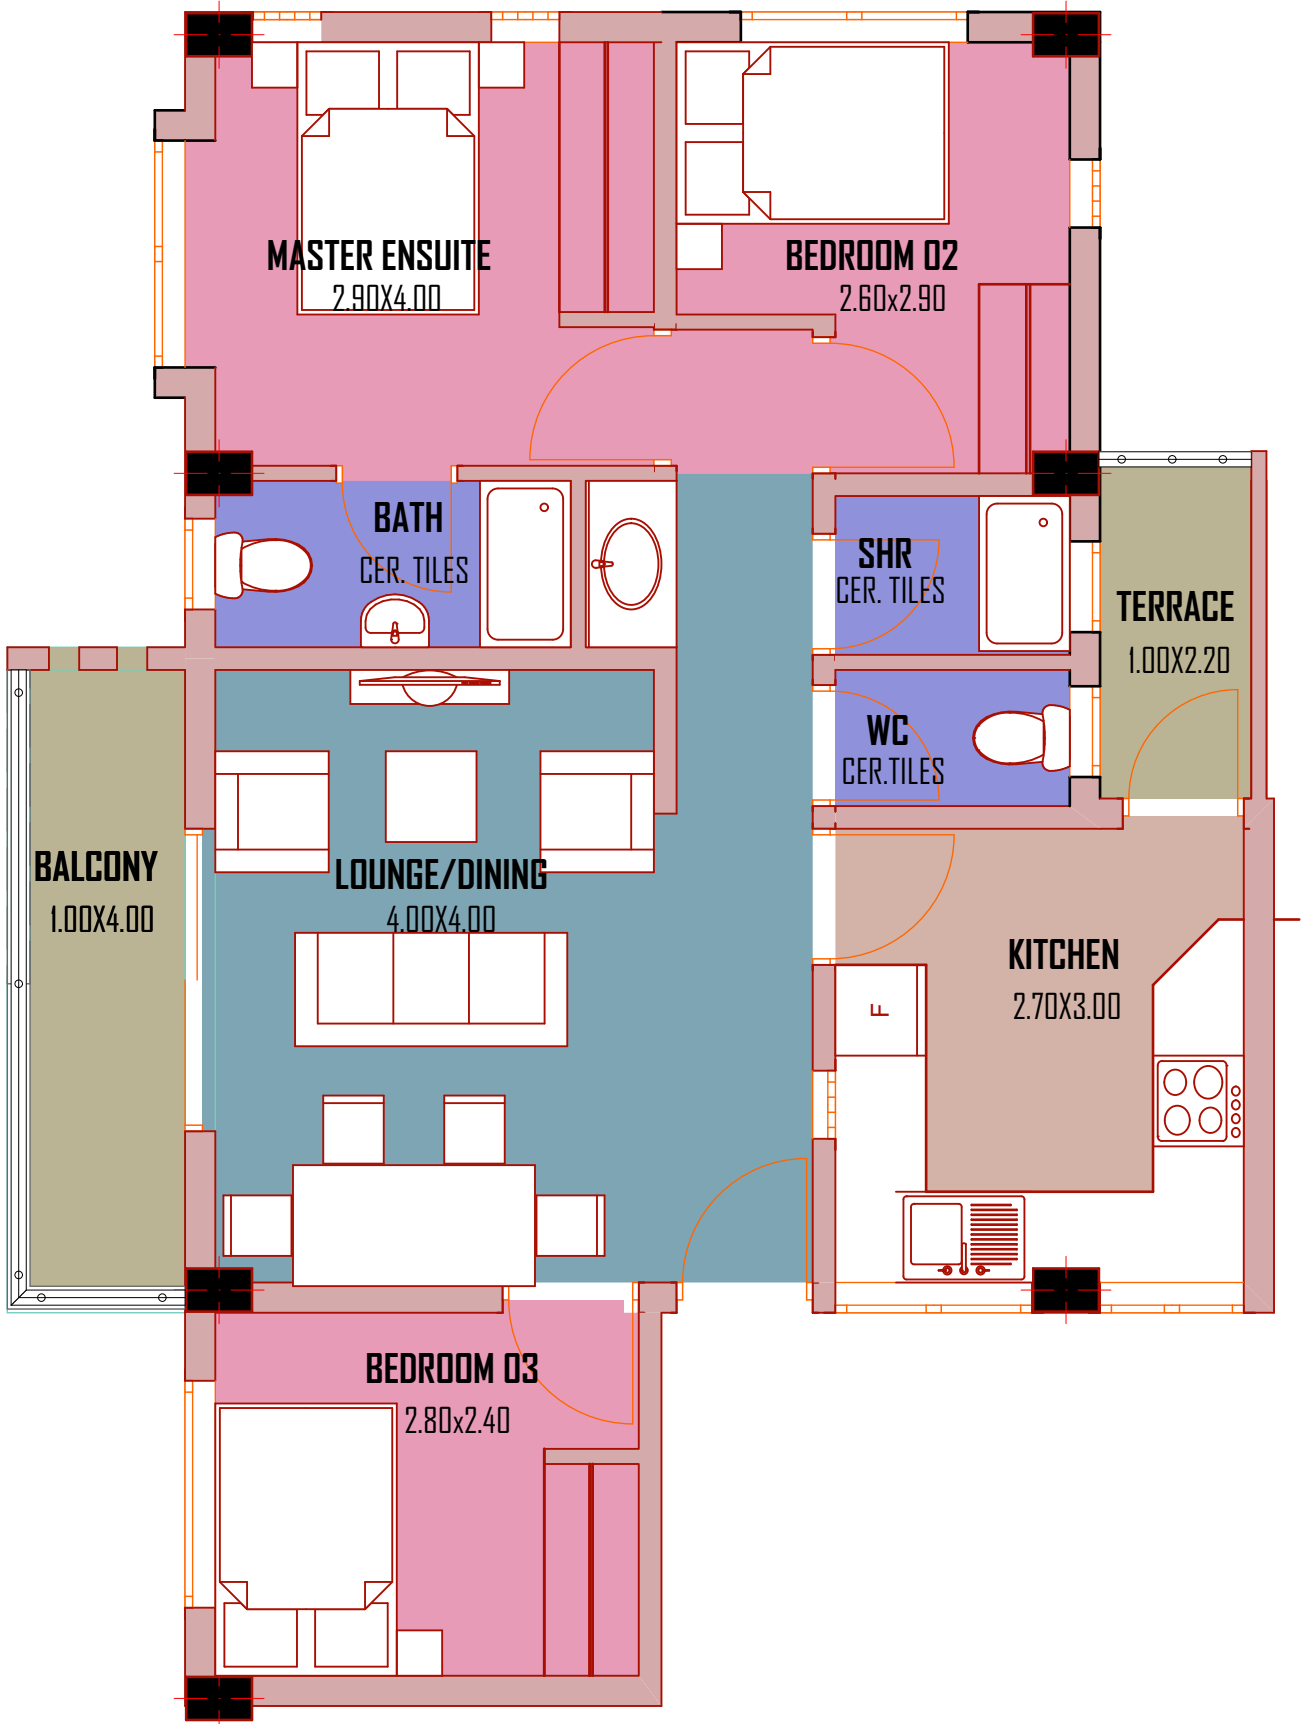

**3 BEDROOM UNIT**  
**AREA= 72 SQ.METRES**  
**UNIT NO. 1A**

**PROJECT**  
 PROPOSED LAKE VIEW  
 RESIDENTIAL APARTMENT  
 FOR PRC AT NAKURU.

**TITLE.**  
 TYPICAL 3 BEDROOM  
 LAYOUT PLAN UNIT.

**SCALE**  
 1:100

**DATE**  
 12TH JUNE 2017.


**DRAWN BY**  
 R.K.L

**CONSULTANT**  
**DEXDIGN LIMITED**  
 ARCHITECTS & INTERIOR DESIGNERS  
 P.O BOX 40270-00100, TEL: 020-556521,  
 NAIROBI

**DRAWING NO.**  
 3

**CHECKED BY**  
 C.N.W



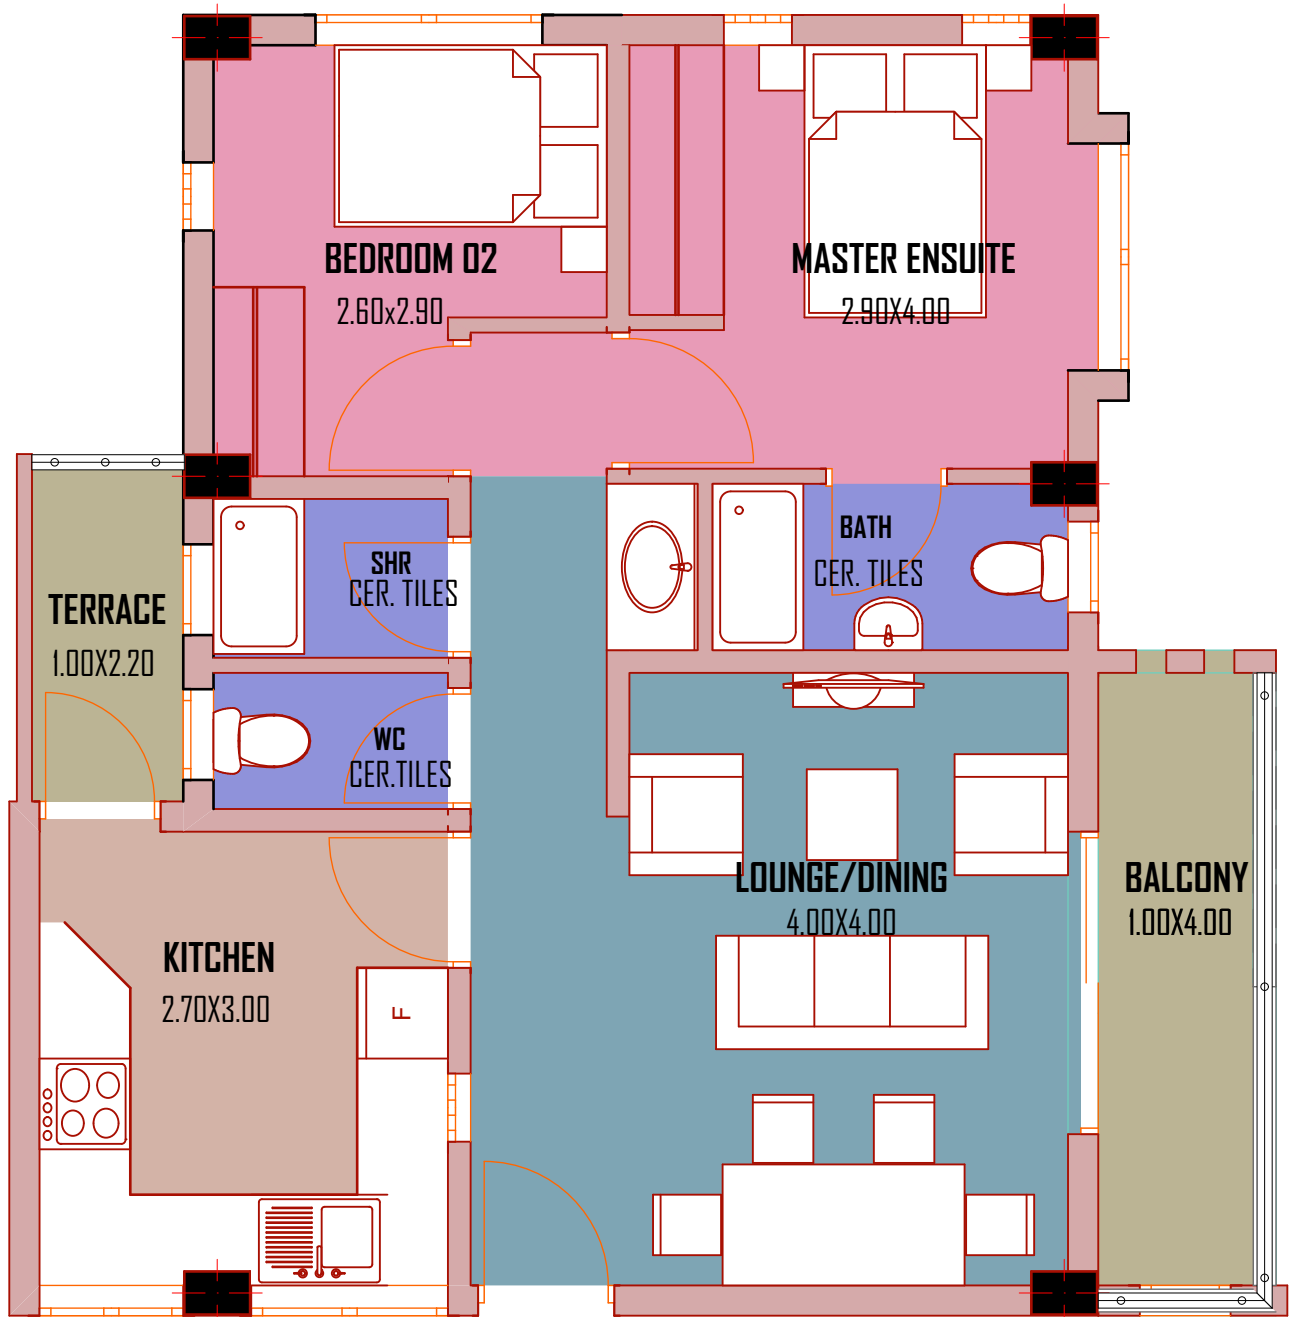

**2 BEDROOM UNIT**  
**AREA= 64 SQ.METRES**  
**UNIT 1B**

**PROJECT**  
 PROPOSED LAKE VIEW  
 RESIDENTIAL APARTMENT  
 FOR PRC AT NAKURU.

**TITLE.**  
 TYPICAL 2 BEDROOM  
 LAYOUT PLAN UNIT.

**SCALE**  
 1:100

**DATE**  
 12TH JUNE 2017.

**DRAWN BY**  
 R.K.L

**CONSULTANT**  
**DEXDIGN LIMITED**  
 ARCHITECTS & INTERIOR DESIGNERS  
 P.O BOX 40270-00100, TEL: 020-556521,  
 NAIROBI

**DRAWING NO.**  
 4

**CHECKED BY**  
 C.N.W

